


Proposed timber post/rail fence and adjacent screen planting by community

MACFARLANE ST

GIBBO ST

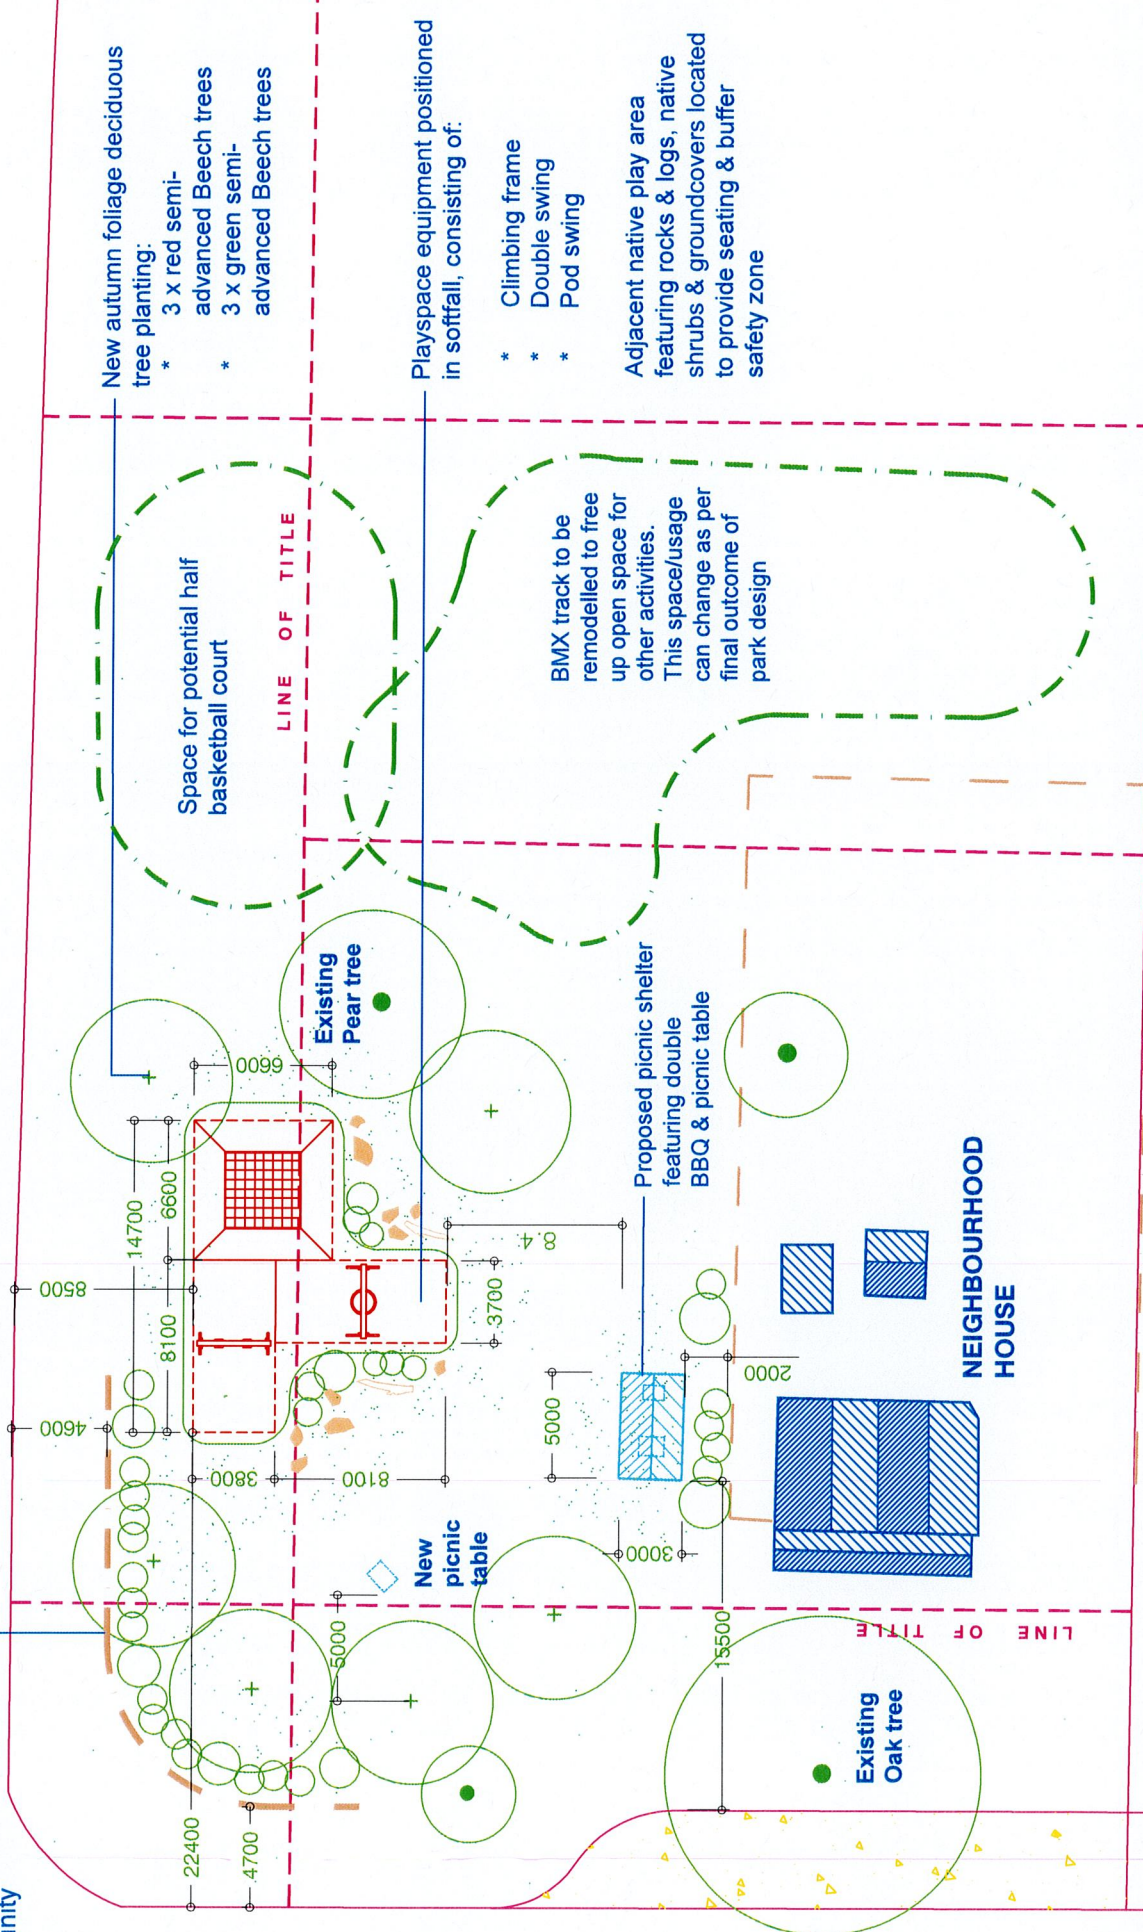

New autumn foliage deciduous tree planting:
 * 3 x red semi-advanced Beech trees
 * 3 x green semi-advanced Beech trees

Playspace equipment positioned in soffall, consisting of:

- * Climbing frame
- * Double swing
- * Pod swing

Adjacent native play area featuring rocks & logs, native shrubs & groundcovers located to provide seating & buffer safety zone

Space for potential half basketball court

LINE OF TITLE

BMX track to be remodelled to free up open space for other activities. This space/usage can change as per final outcome of park design

Existing Pear tree

Proposed picnic shelter featuring double BBQ & picnic table

NEIGHBOURHOOD HOUSE

Existing Oak tree

LINE OF TITLE