


PERSPECTIVE VIEW 1

scale - N.T.S.

CONCEPT DESIGN FOR DISCUSSION ONLY.
FINAL DESIGN TO BE REFINED AFTER USER
CONSULTATION AND DETAILED COST PLAN

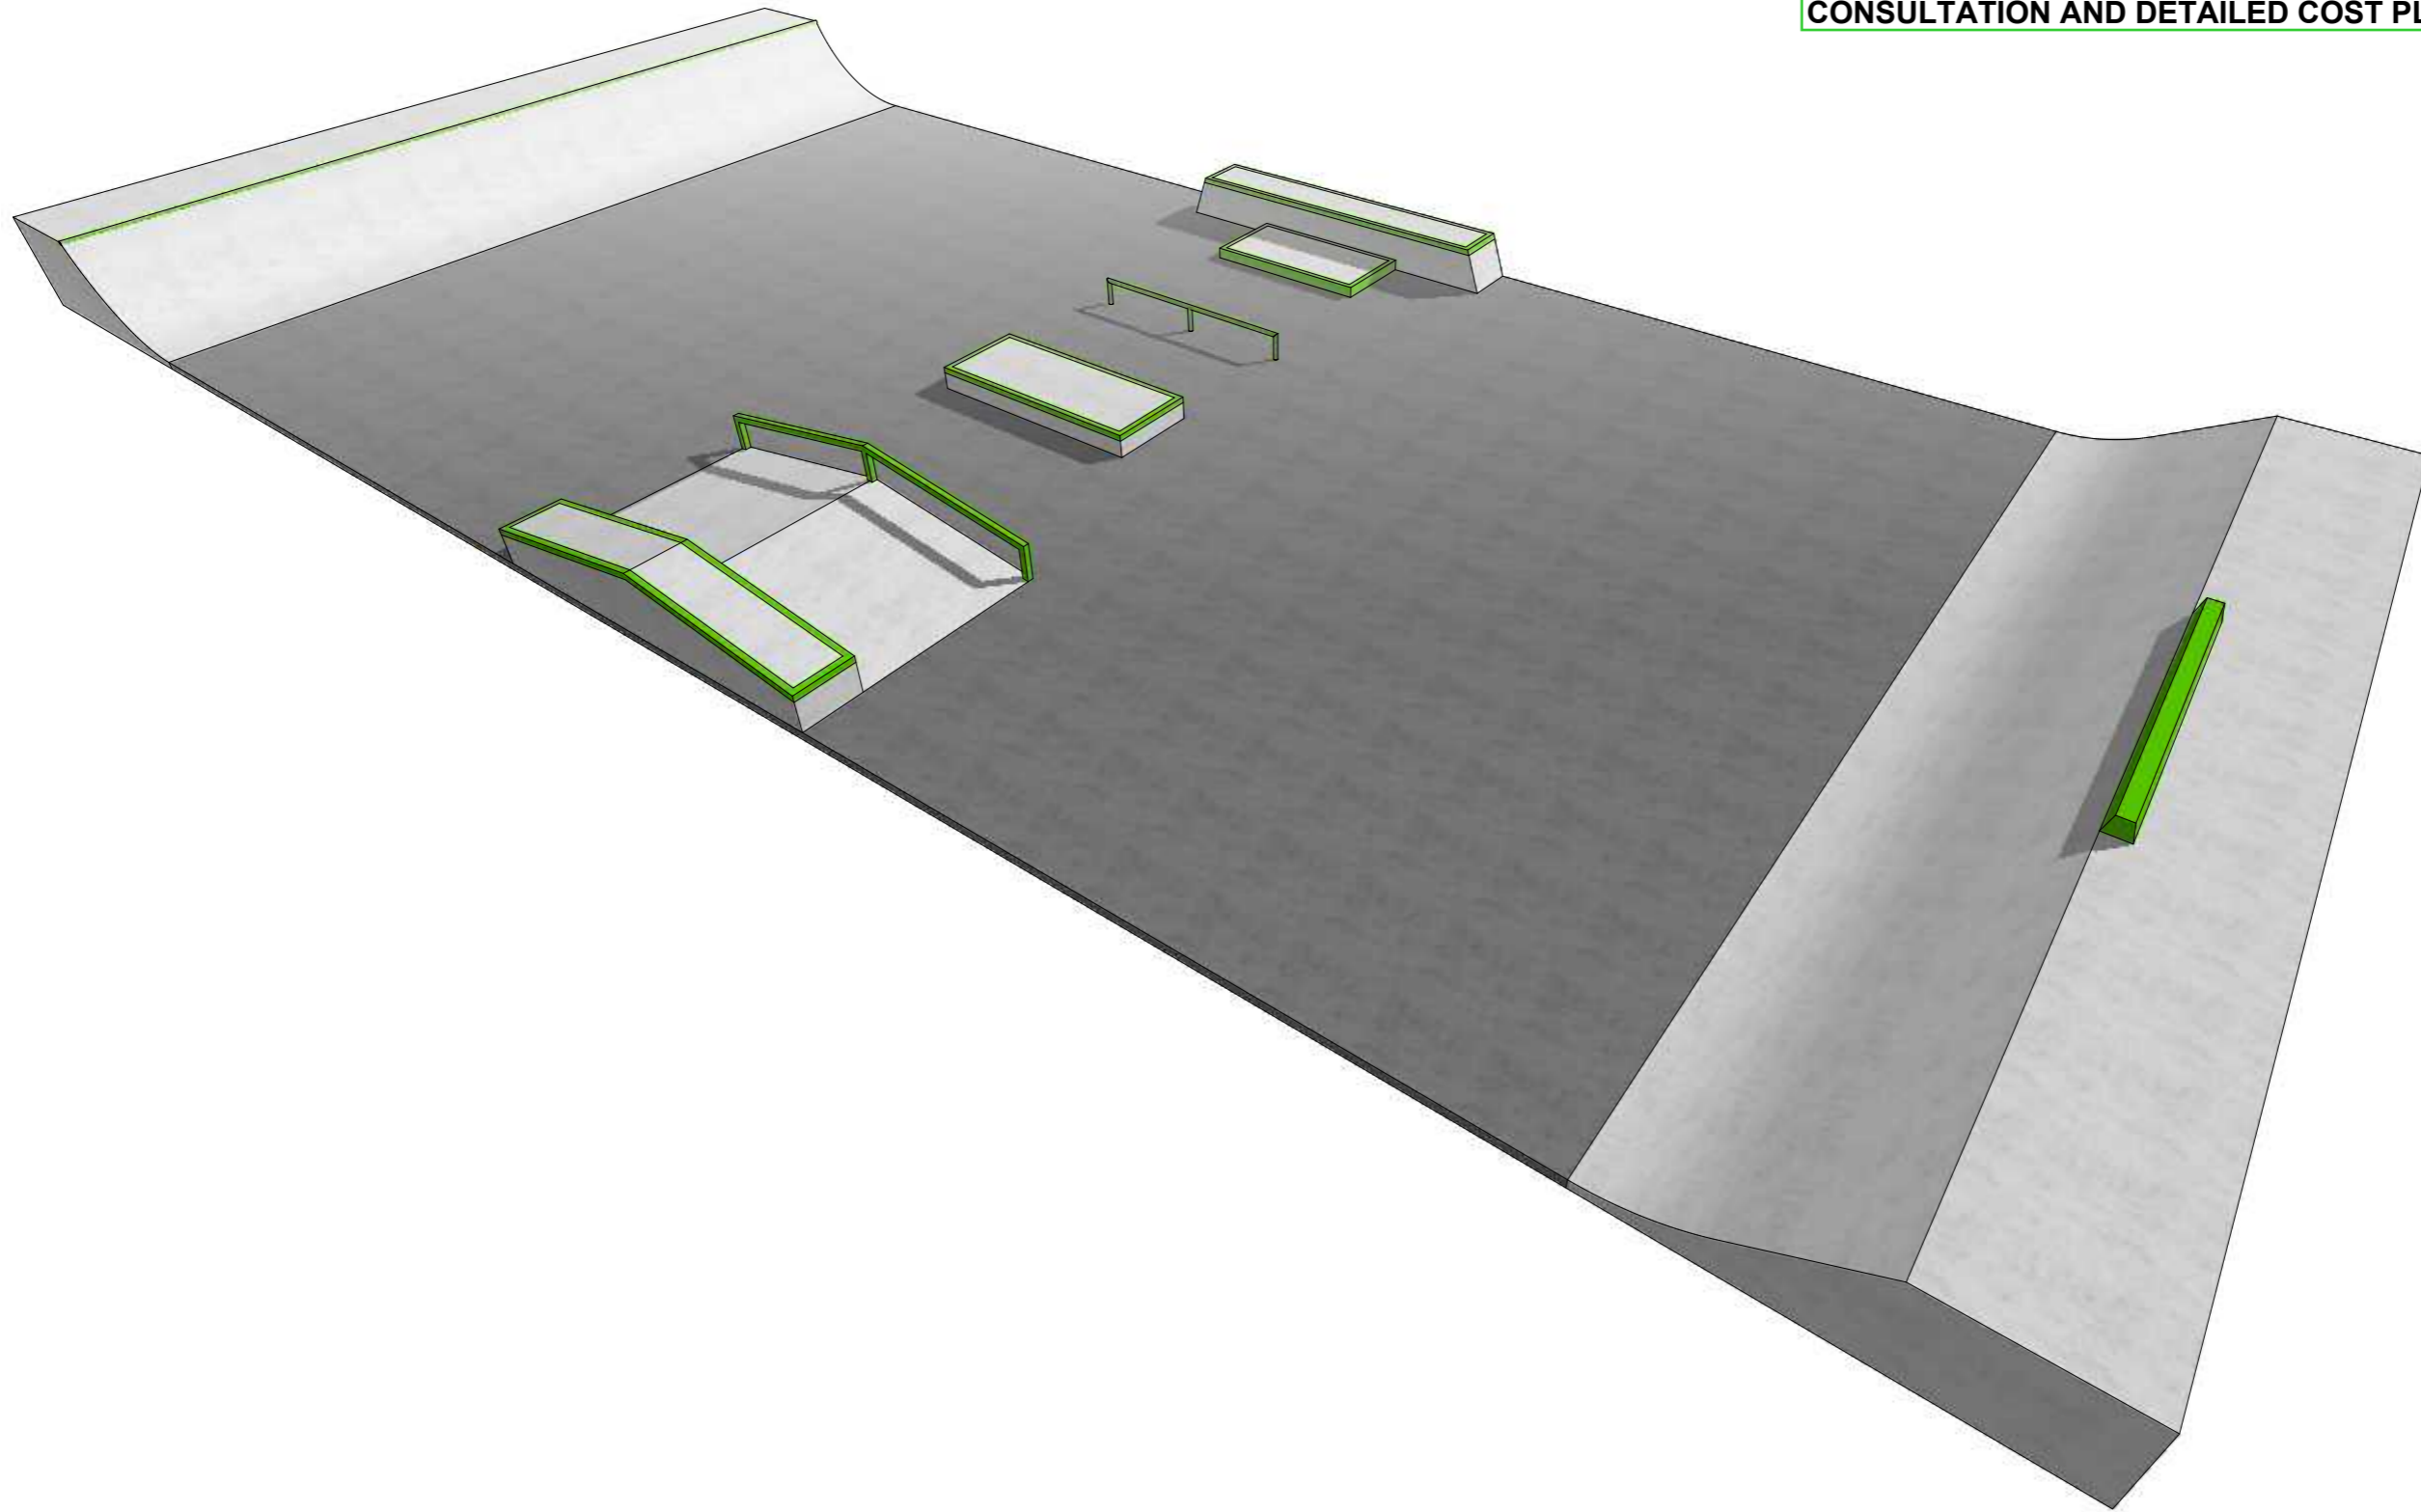

ORBOST SKATEPARK ASSESSMENT CONCEPT PLANS

DO NOT SCALE FROM PLANS
WRITTEN DIMENSIONS TAKE PRECEDENCE
These drawings are protected by copyright and remain the property of the designer. These drawings shall not be reproduced in part, or full, without the written permission from the designer.



BASEPLATE
baseplate.com.au
phone: 0412 126 512
ABN: 16 359 514 595
29 Palmerston Street
West Footscray VIC 3012

No.	DATE	REVISION	BY
-	30.03.17	Skatepark Assessment concept plans	DW


EAST GIPPSLAND SHIRE COUNCIL

TITLE SHEET

SALISBURY STREET
ORBOST VIC

REF: 1706 REV: -

A.101

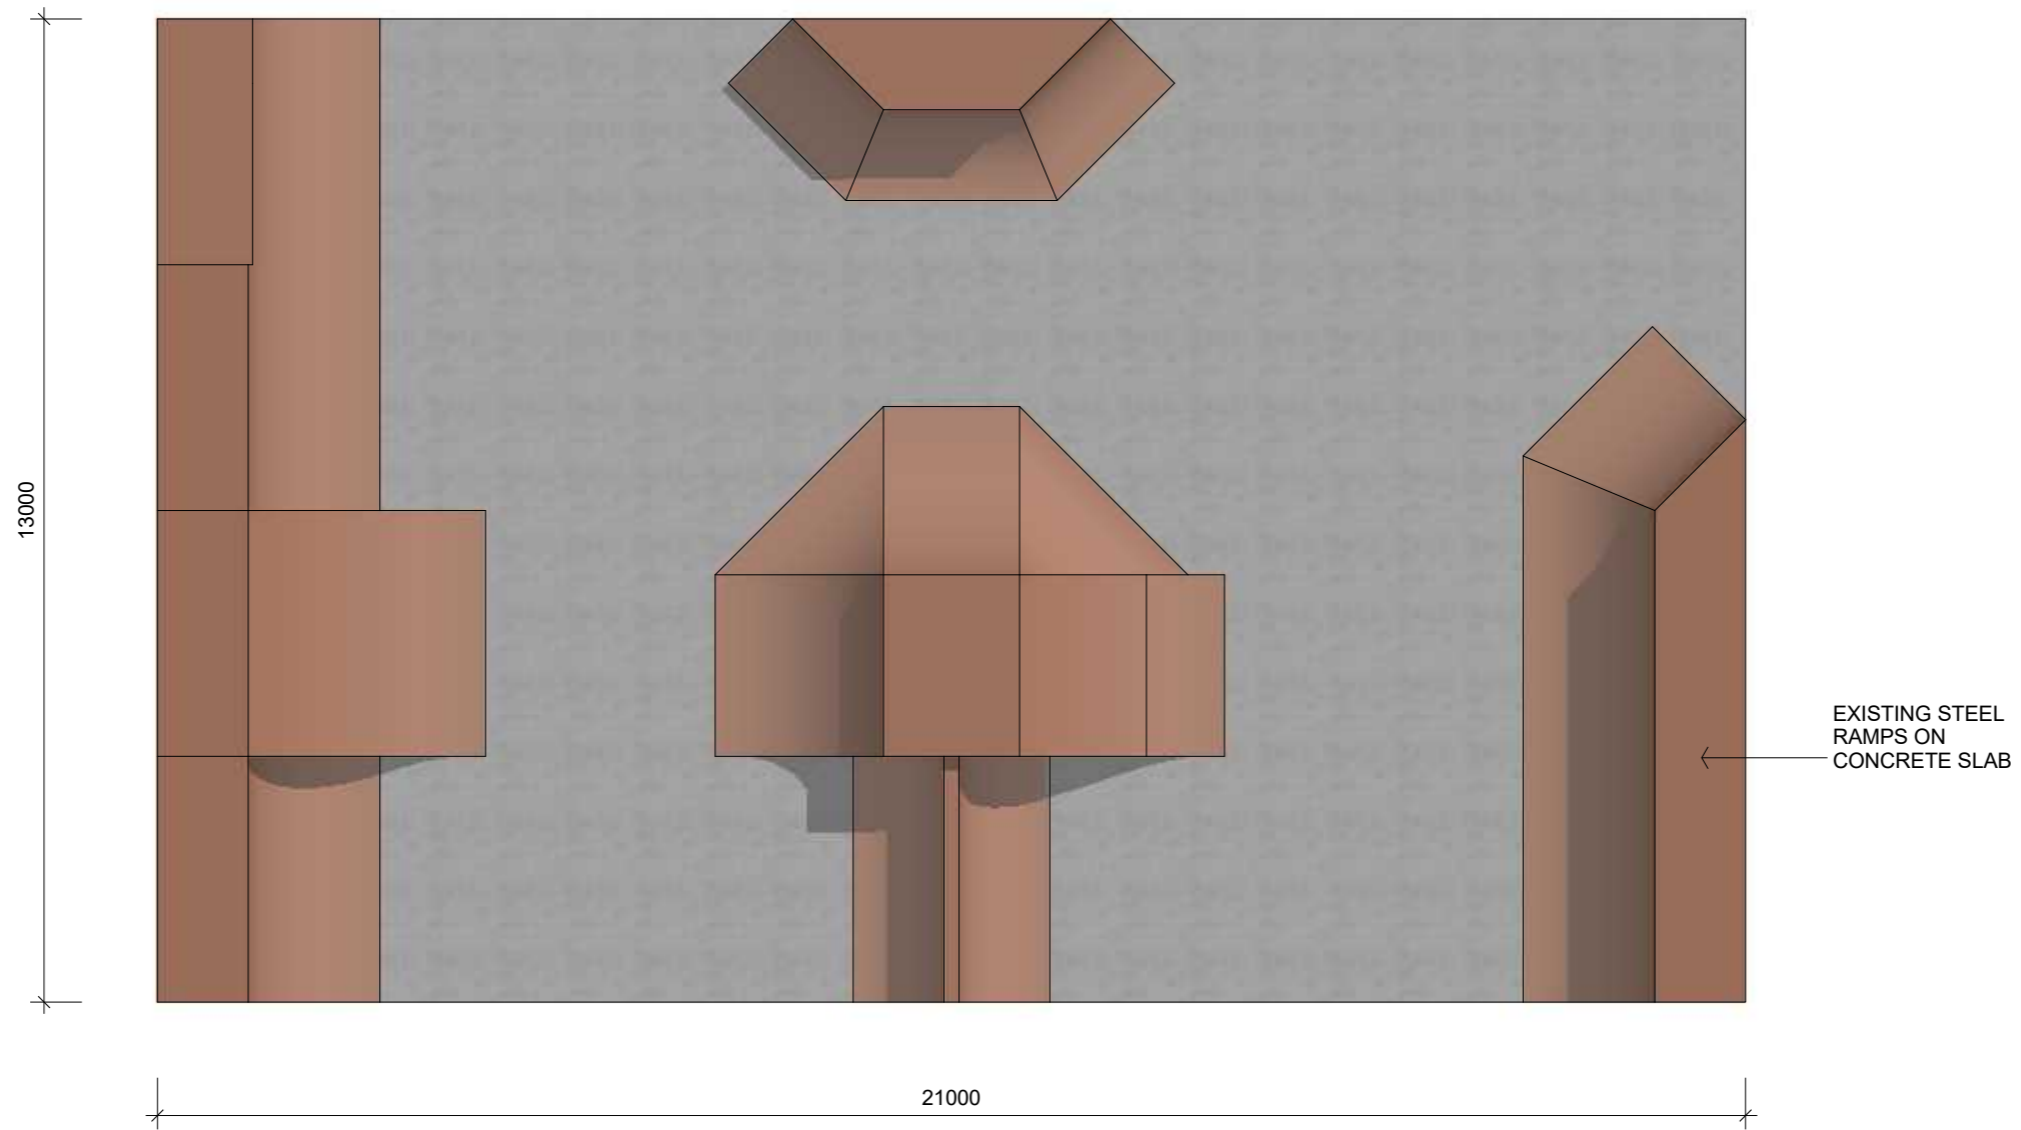

SALISBURY STREET

EXISTING CONDITIONS PLAN

scale - 1:100 @ A3

DO NOT SCALE FROM PLANS
 WRITTEN DIMENSIONS TAKE PRECEDENCE
 These drawings are protected by copyright and remain the property of the designer. These drawings shall not be reproduced in part, or full, without the written permission from the designer.



BASEPLATE
 baseplate.com.au
 phone: 0412 126 512
 ABN: 16 359 514 595
 29 Palmerston Street
 West Footscray VIC 3012




No.	DATE	REVISION	BY
-	30.03.17	Skatepark Assessment concept plans	DW

EAST GIPPSLAND SHIRE COUNCIL
EXISTING CONDITIONS PLAN
 SALISBURY STREET
 ORBOST VIC

REF: 1706 REV: -

A.102

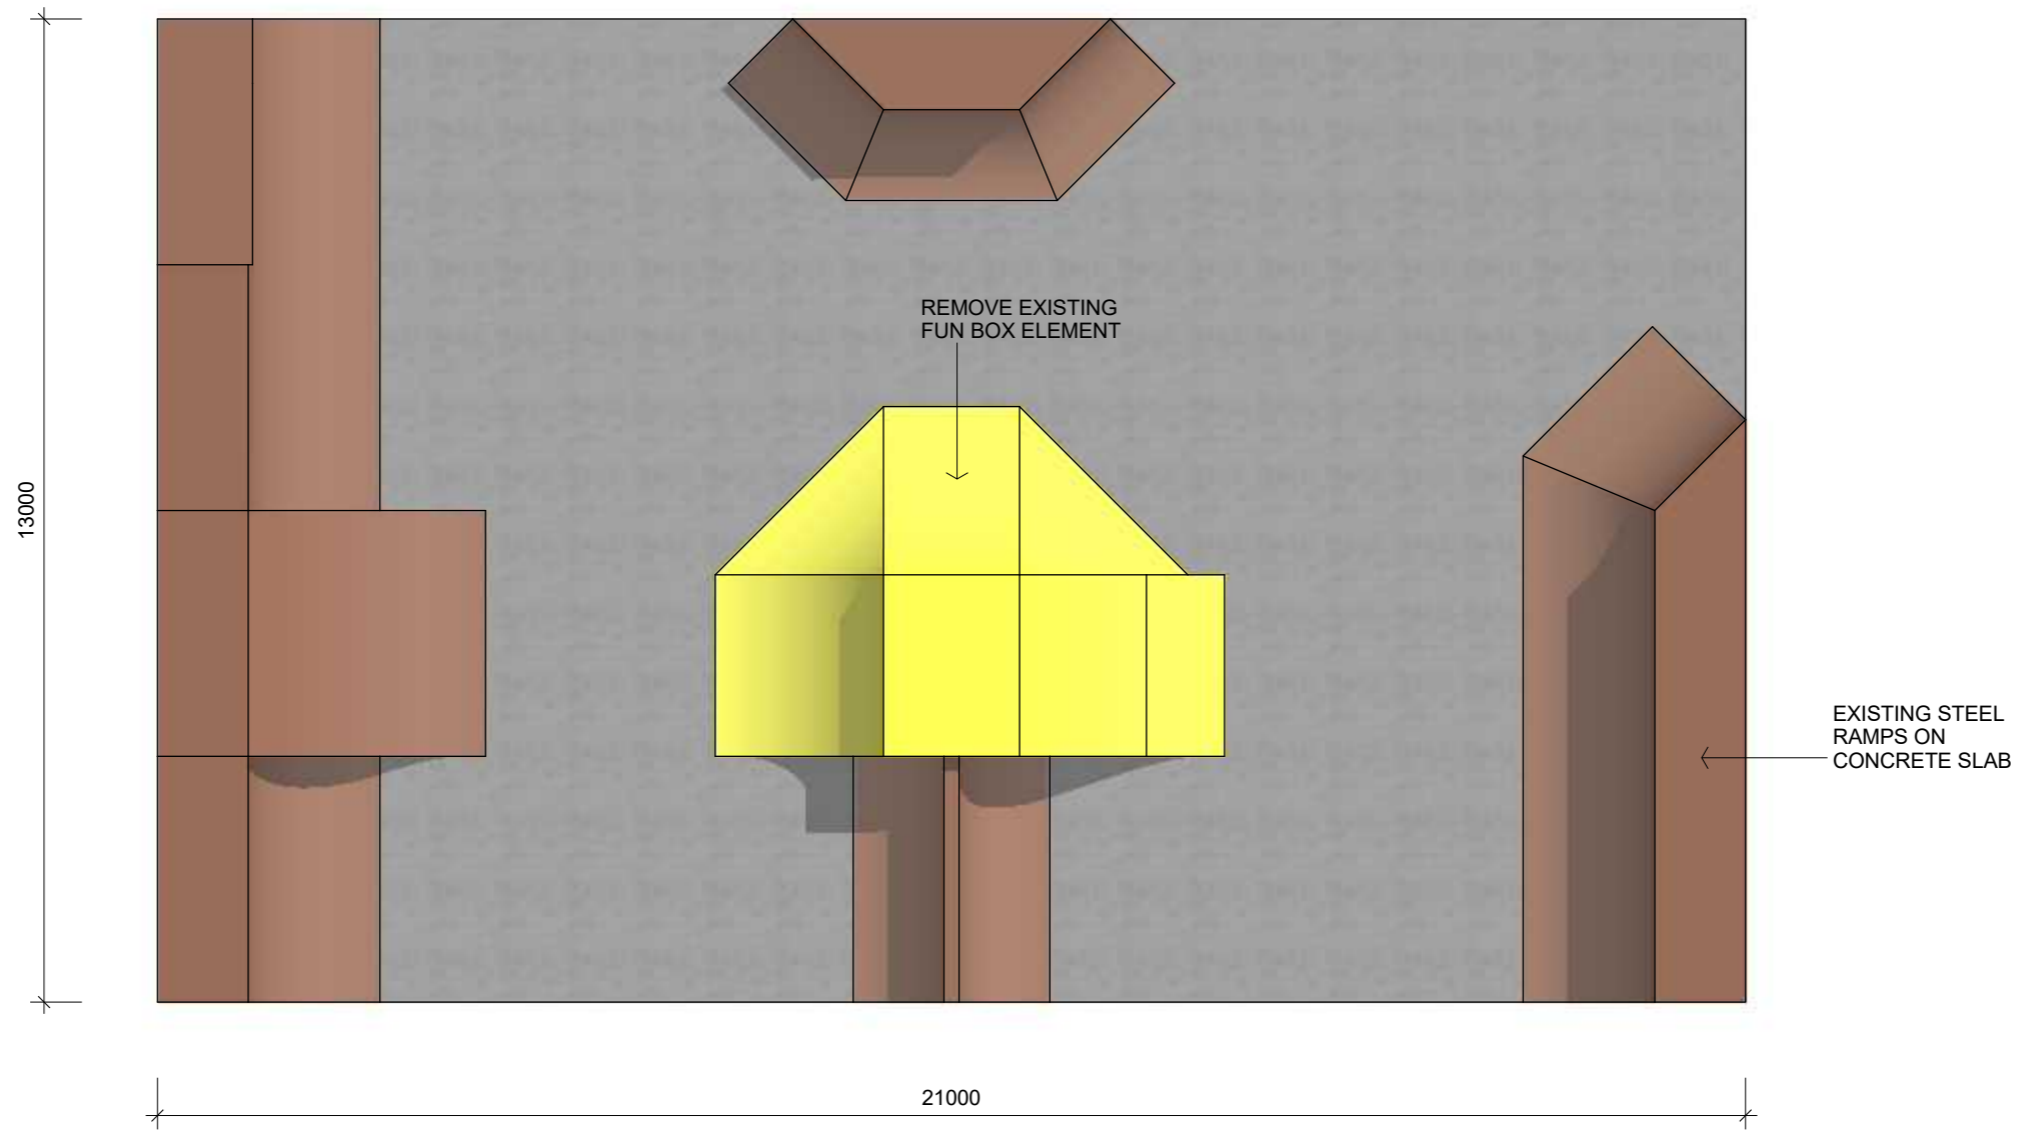

SALISBURY STREET

SHORT TERM DEMOLITION PLAN

scale - 1:100 @ A3

DO NOT SCALE FROM PLANS
 WRITTEN DIMENSIONS TAKE PRECEDENCE
 These drawings are protected by copyright and remain the property of the designer. These drawings shall not be reproduced in part, or full, without the written permission from the designer.



BASEPLATE
 baseplate.com.au
 phone: 0412 126 512
 ABN: 16 359 514 595
 29 Palmerston Street
 West Footscray VIC 3012




No.	DATE	REVISION	BY
-	30.03.17	Skatepark Assessment concept plans	DW

EAST GIPPSLAND SHIRE COUNCIL
SHORT TERM DEMOLITION PLAN
 SALISBURY STREET
 ORBOST VIC

REF: 1706 REV: -

A.103

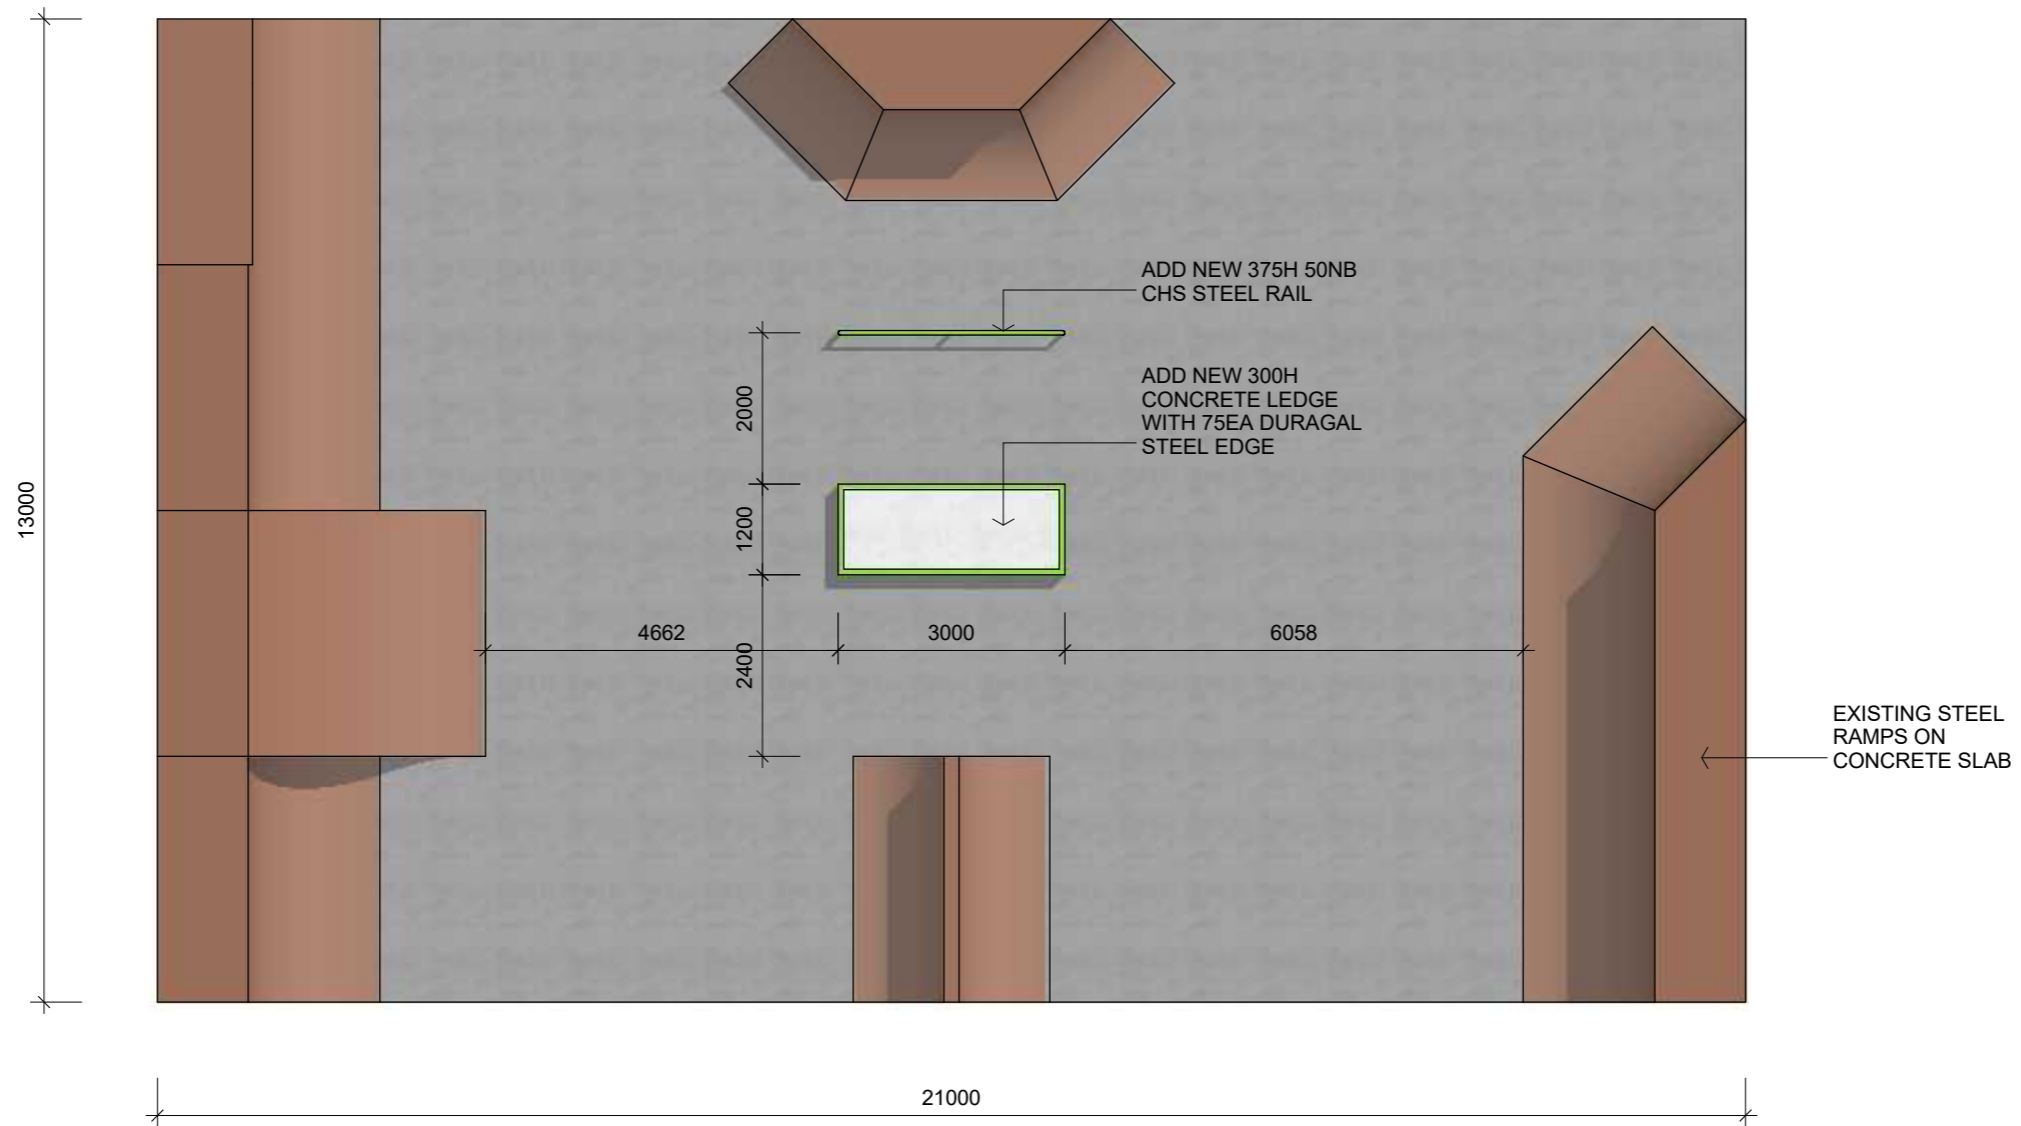

SALISBURY STREET

**CONCEPT DESIGN FOR DISCUSSION ONLY.
 FINAL DESIGN TO BE REFINED AFTER USER
 CONSULTATION AND DETAILED COST PLAN**

SHORT TERM PLAN
 scale - 1:100 @ A3

DO NOT SCALE FROM PLANS
 WRITTEN DIMENSIONS TAKE PRECEDENCE
 These drawings are protected by copyright and remain the property of the designer. These drawings shall not be reproduced in part, or full, without the written permission from the designer.



BASEPLATE
 baseplate.com.au
 phone: 0412 126 512
 ABN: 16 359 514 595
 29 Palmerston Street
 West Footscray VIC 3012




No.	DATE	REVISION	BY
-	30.03.17	Skatepark Assessment concept plans	DW

EAST GIPPSLAND SHIRE COUNCIL
SHORT TERM PLAN
 SALISBURY STREET
 ORBOST VIC

REF: 1706 REV: -

A.104

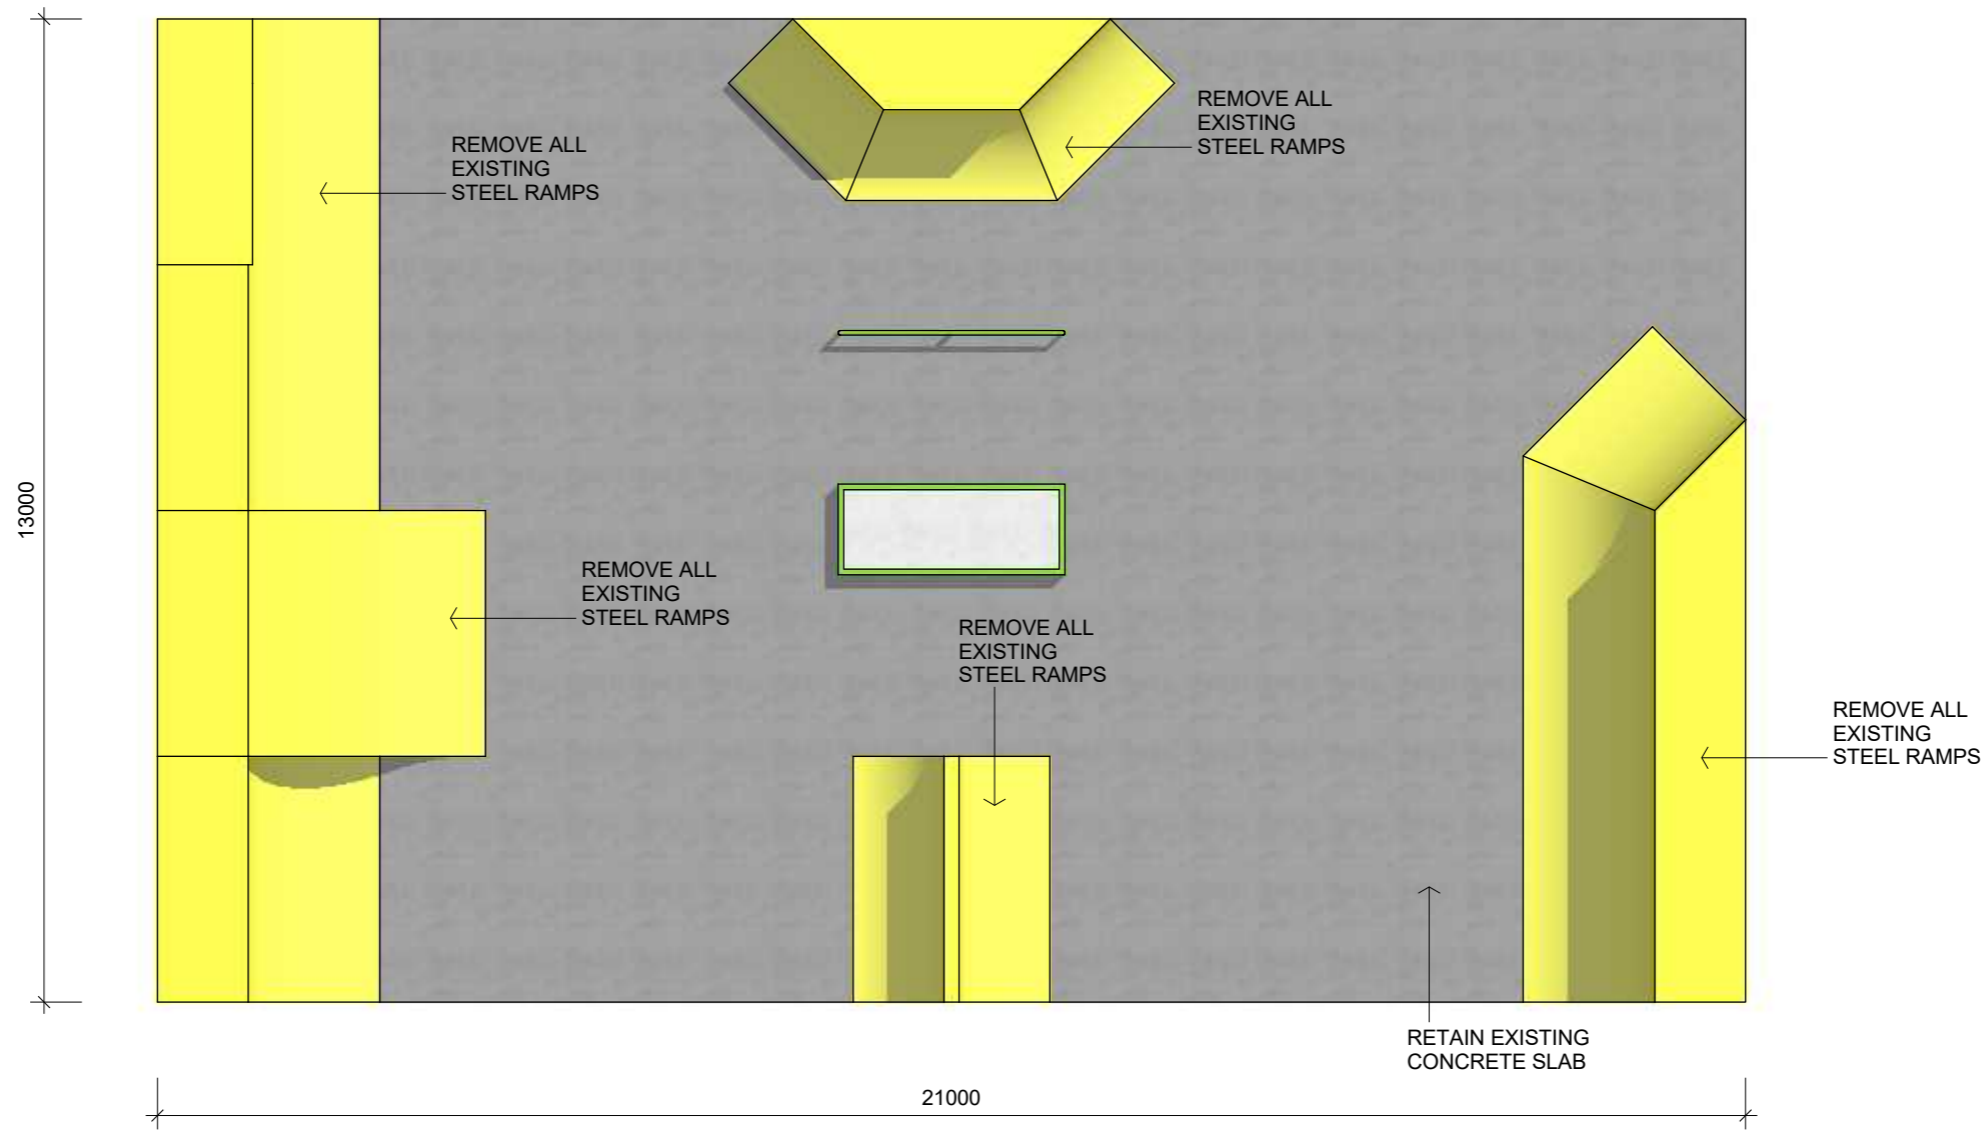

SALISBURY STREET

**CONCEPT DESIGN FOR DISCUSSION ONLY.
 FINAL DESIGN TO BE REFINED AFTER USER
 CONSULTATION AND DETAILED COST PLAN**

MID TERM DEMOLITION PLAN

scale - 1:100 @ A3

DO NOT SCALE FROM PLANS
 WRITTEN DIMENSIONS TAKE PRECEDENCE
 These drawings are protected by copyright and remain the property of the designer. These drawings shall not be reproduced in part, or full, without the written permission from the designer.



BASEPLATE
 baseplate.com.au
 phone: 0412 126 512
 ABN: 16 359 514 595
 29 Palmerston Street
 West Footscray VIC 3012




No.	DATE	REVISION	BY
-	30.03.17	Skatepark Assessment concept plans	DW

EAST GIPPSLAND SHIRE COUNCIL
MID TERM DEMOLITION PLAN
 SALISBURY STREET
 ORBOST VIC

REF: 1706 REV: -

A.105

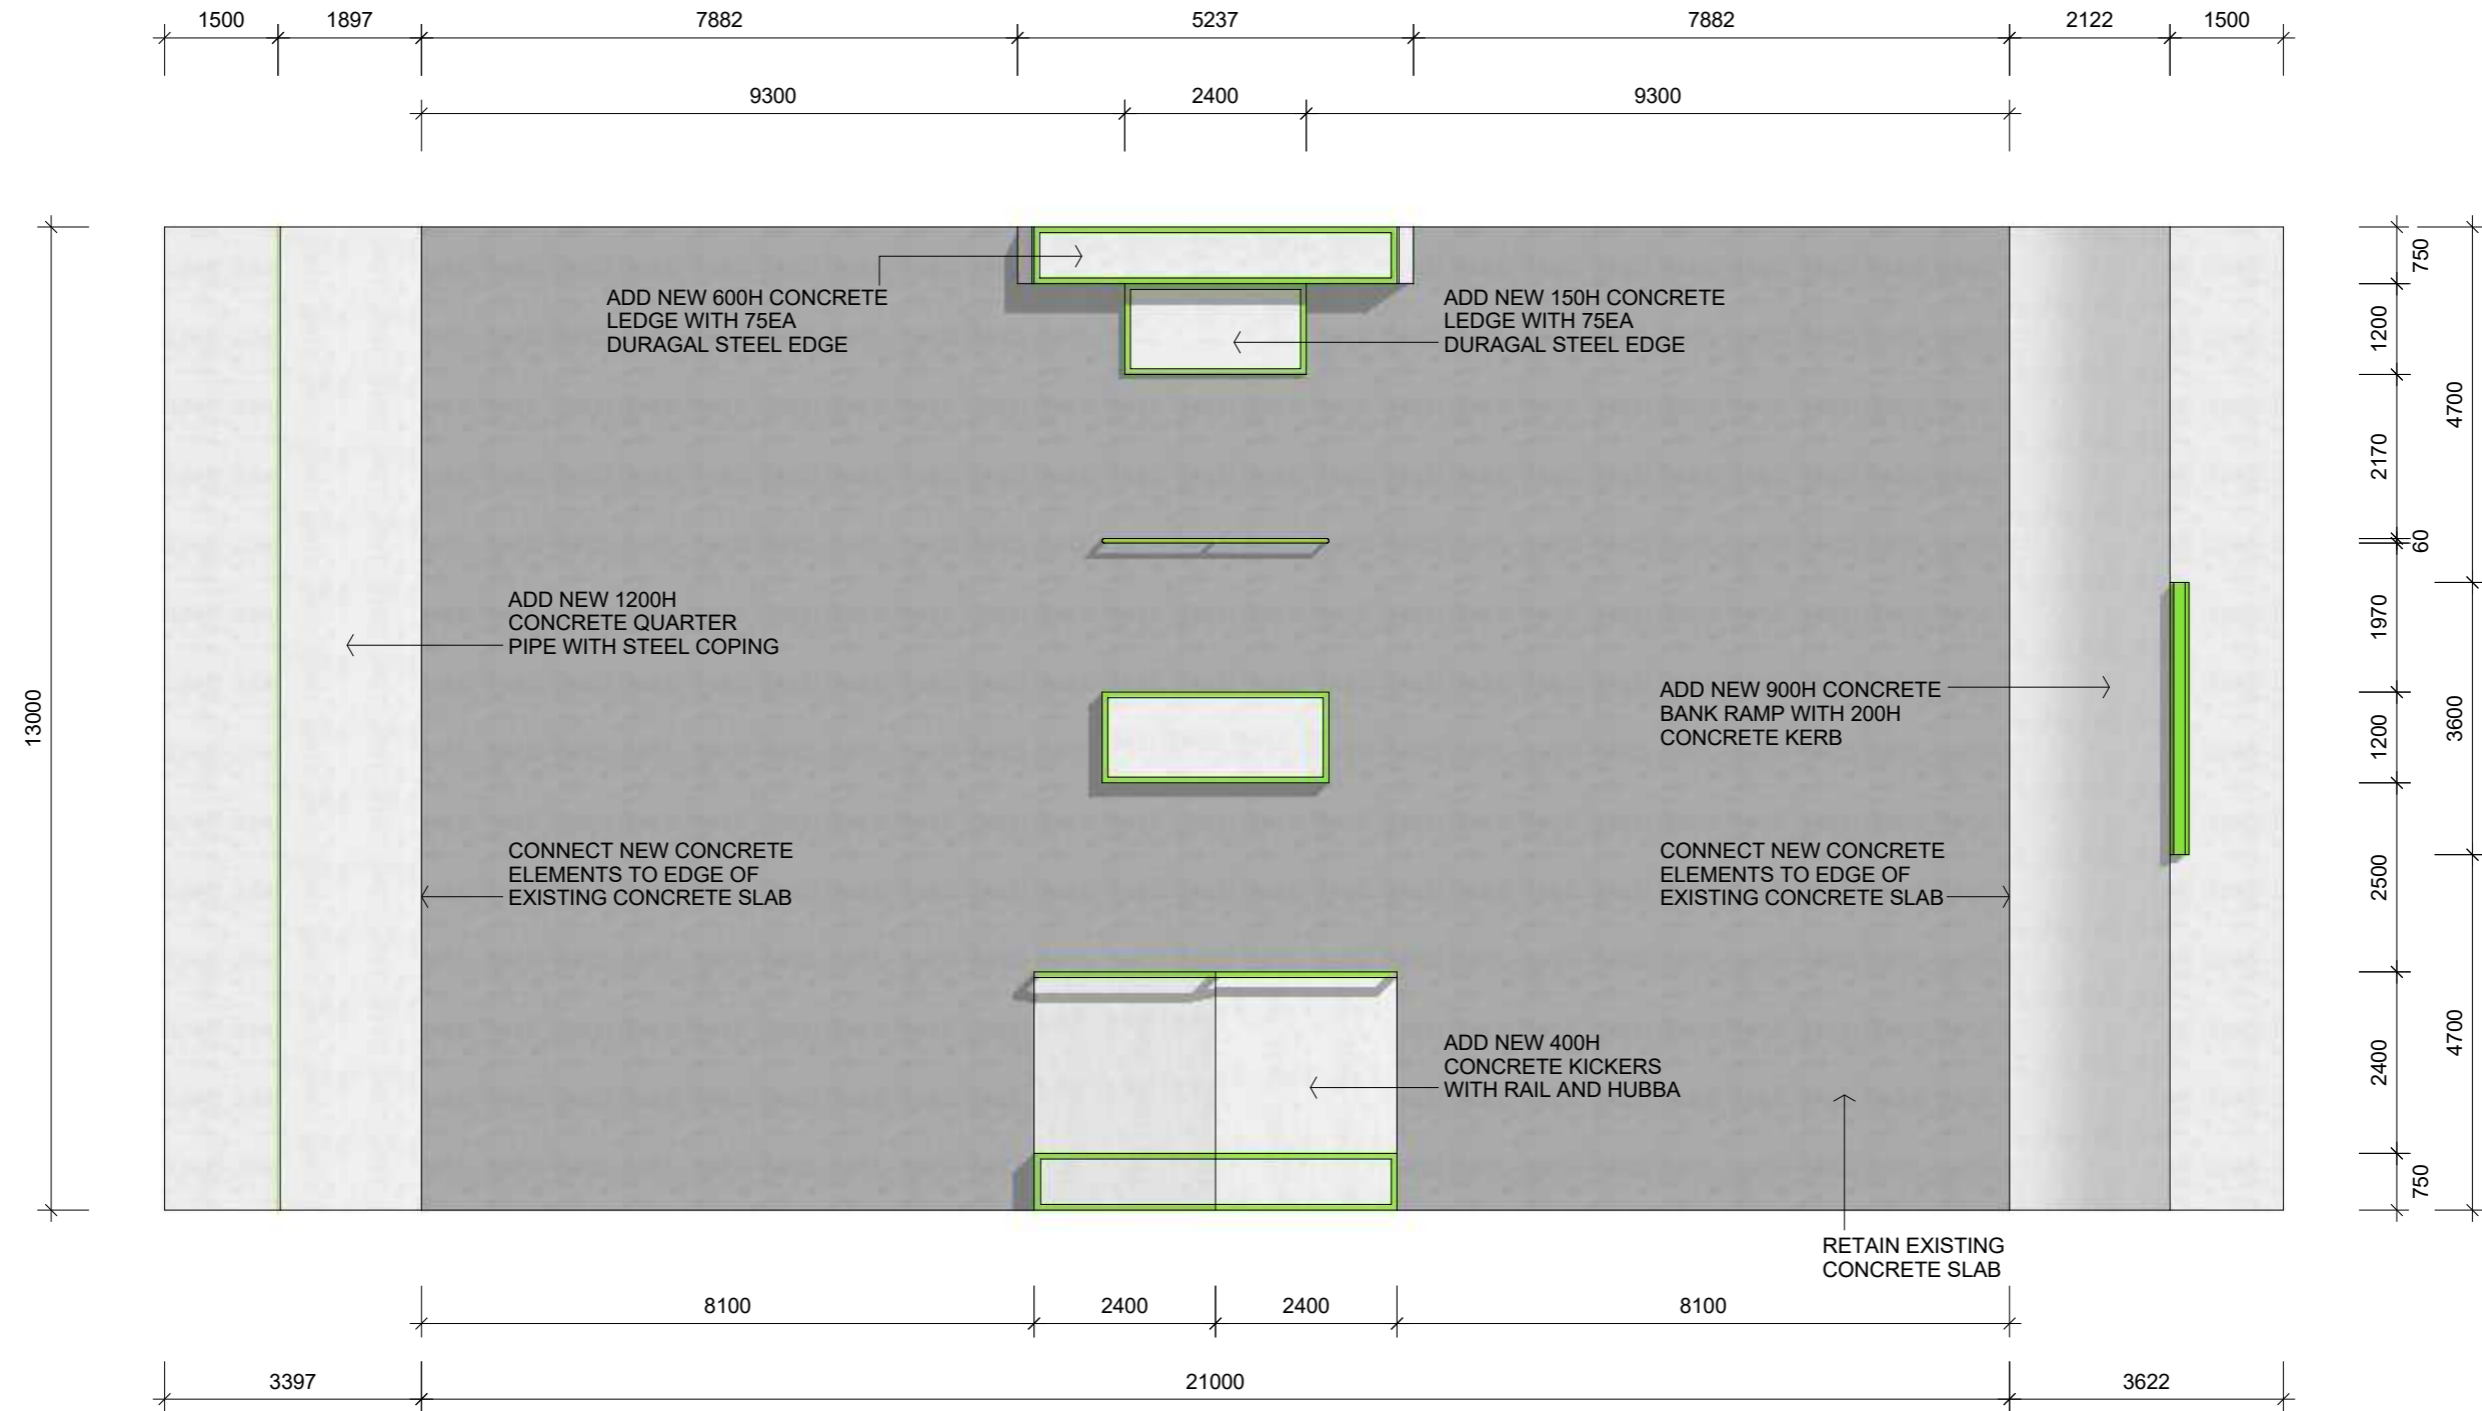

SALISBURY STREET

CONCEPT DESIGN FOR DISCUSSION ONLY.
 FINAL DESIGN TO BE REFINED AFTER USER
 CONSULTATION AND DETAILED COST PLAN

MID TERM PLAN

scale - 1:100 @ A3

DO NOT SCALE FROM PLANS
 WRITTEN DIMENSIONS TAKE PRECEDENCE
 These drawings are protected by copyright and remain the property of the designer. These drawings shall not be reproduced in part, or full, without the written permission from the designer.



BASEPLATE
 baseplate.com.au
 phone: 0412 126 512
 ABN: 16 359 514 595
 29 Palmerston Street
 West Footscray VIC 3012



No.	DATE	REVISION	BY
-	30.03.17	Skatepark Assessment concept plans	DW

EAST GIPPSLAND SHIRE COUNCIL

MID TERM PLAN

SALISBURY STREET
 ORBOST VIC

REF: 1706 REV: -

A.106