



STAGE 1 - STREETSCAPE WORKS

NICHOLSON STREET, ORBOST

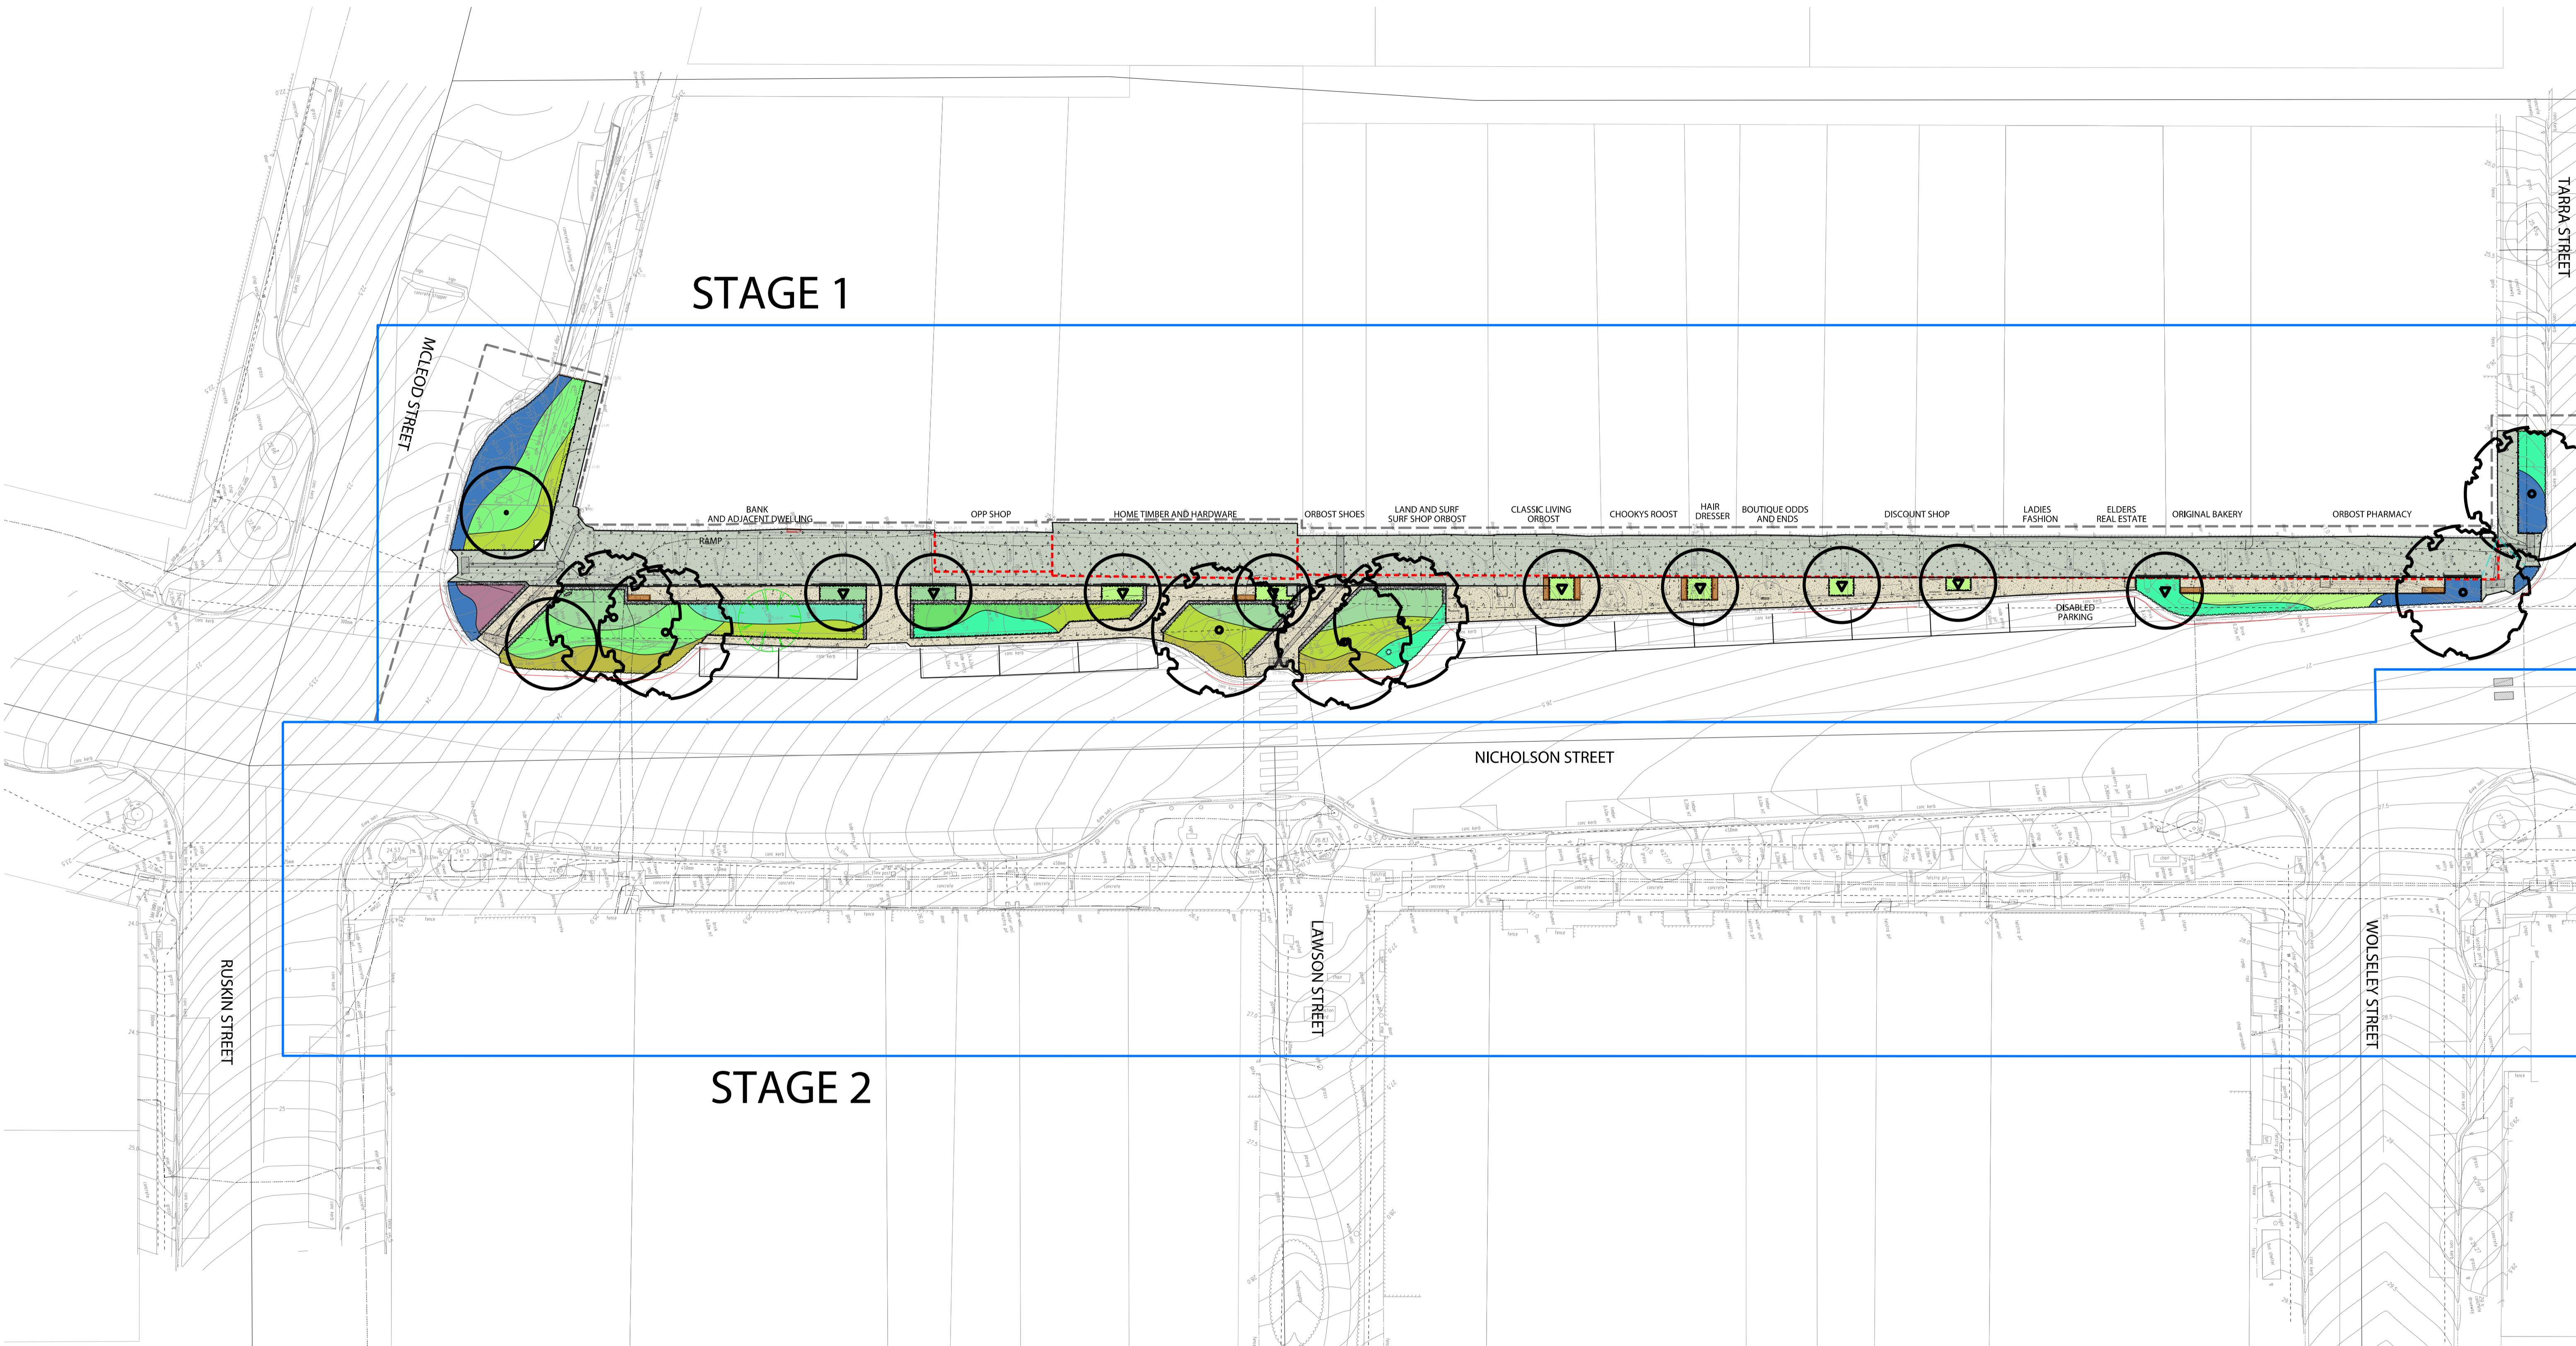

LEGEND

- | | | | | | |
|--|------------------------------|--|------------------------------|--|-------------------|
| | COLOURED CONCRETE TYPE 1 | | LIMIT OF WORKS | | LARGE STREET TREE |
| | COLOURED CONCRETE TYPE 2 | | GARDEN BED | | SMALL TREE |
| | RANDOM COURSE STONE PAVING | | EXISTING TREE TO BE RETAINED | | FEATURE TREE |
| | STONE CLAD RETAINING WALL | | | | DECIDUOUS TREE |
| | STACKED STONE RETAINING WALL | | | | |

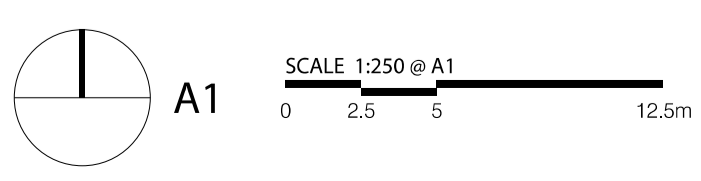

STAGE 1 - STREETSCAPE WORKS

NICHOLSON STREET, ORBOST