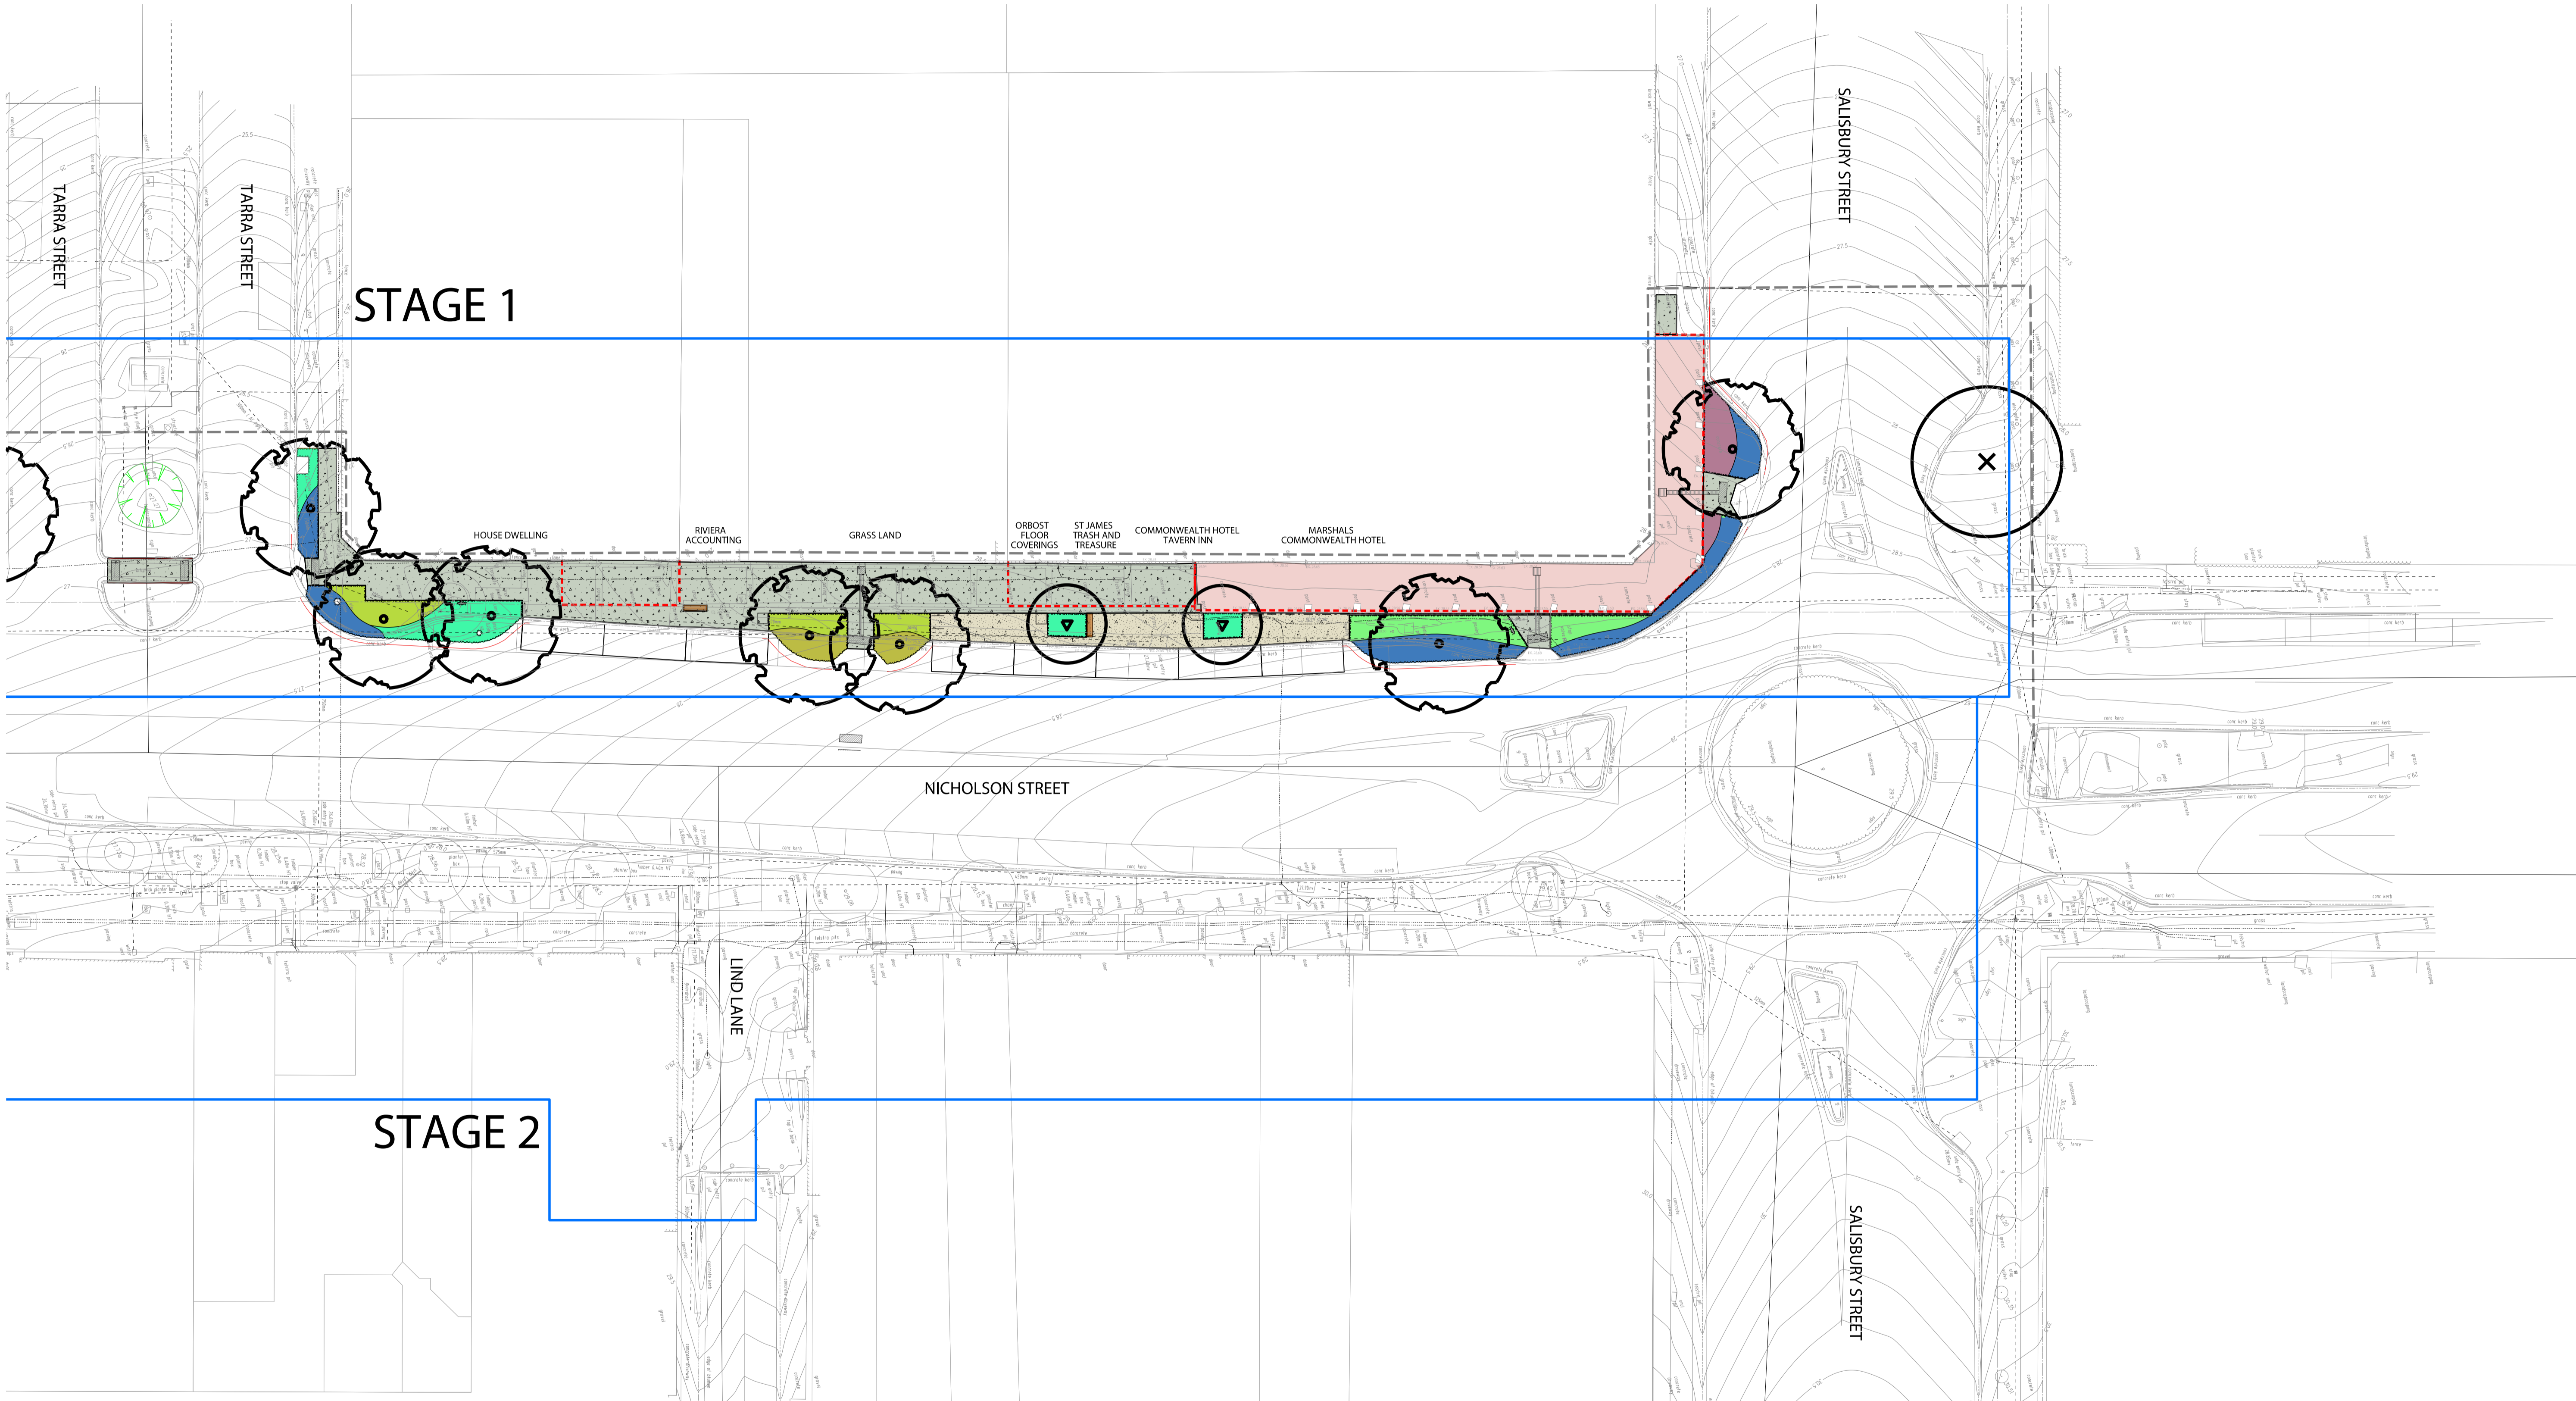





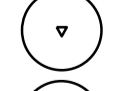


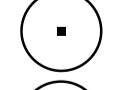
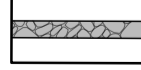
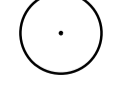
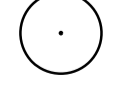



STAGE 1 - STREETSCAPE WORKS

NICHOLSON STREET, ORBOST



LEGEND

- | | | | | | |
|---|------------------------------|---|------------------------------|---|-------------------|
|  | COLOURED CONCRETE TYPE 1 |  | LIMIT OF WORKS |  | LARGE STREET TREE |
|  | COLOURED CONCRETE TYPE 2 |  | GARDEN BED |  | SMALL TREE |
|  | RANDOM COURSE STONE PAVING |  | EXISTING TREE TO BE RETAINED |  | FEATURE TREE |
|  | STONE CLAD RETAINING WALL |  | |  | DECIDUOUS TREE |
|  | STACKED STONE RETAINING WALL | | | | |



STAGE1- STREETSCAPE WORKS

NICHOLSON STREET, ORBOST