


STAGE 1 - STREETSCAPE WORKS

NICHOLSON STREET, ORBOST

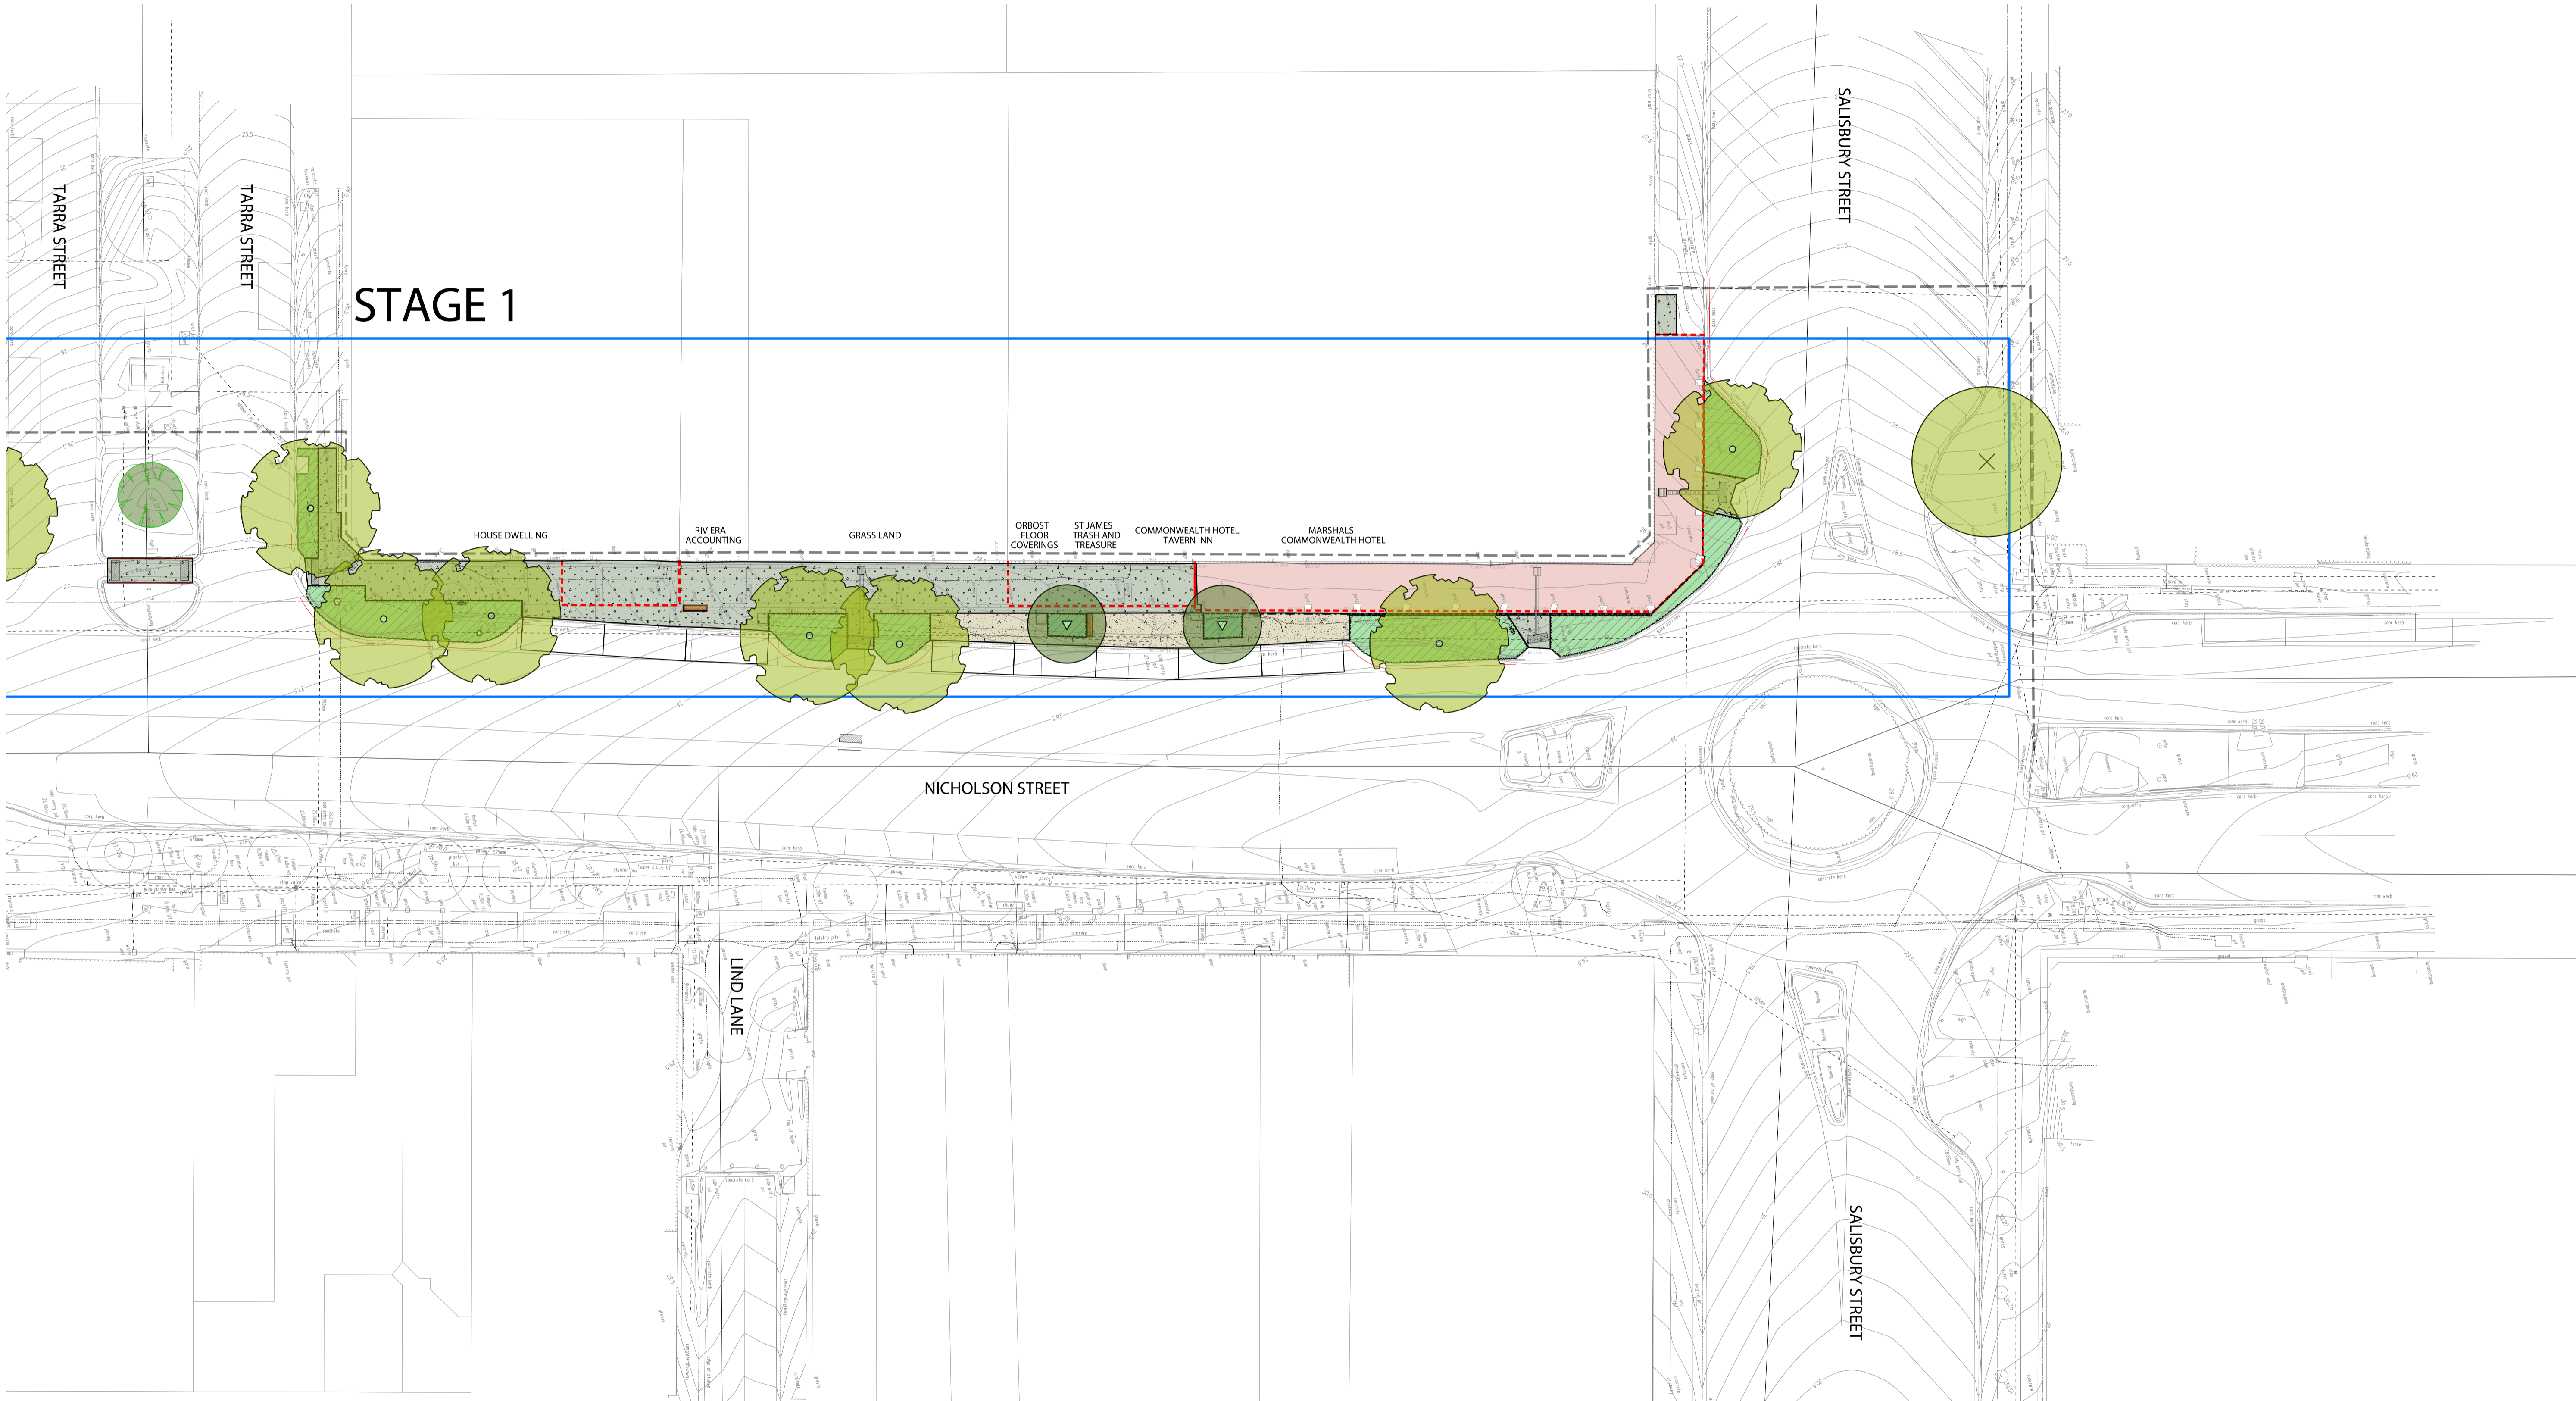

STAGE 1

NICHOLSON STREET

SALISBURY STREET

SALISBURY STREET

LIND LANE

HOUSE DWELLING

RIVIERA ACCOUNTING

GRASS LAND




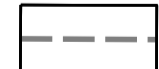



ORBOST FLOOR COVERINGS

ST JAMES TRASH AND TREASURE

COMMONWEALTH HOTEL TAVERN INN

MARSHALS COMMONWEALTH HOTEL

LEGEND

-  COLOURED CONCRETE TYPE 1
-  COLOURED CONCRETE TYPE 2
-  STONE CLAD RETAINING WALL
-  LIMIT OF WORKS
-  GARDEN BED
-  CANOPY TREE
-  SMALL TREE



STAGE1- STREETSCAPE WORKS
NICHOLSON STREET, ORBOST